





LOCATION MAP

SCALE: 1"=400'

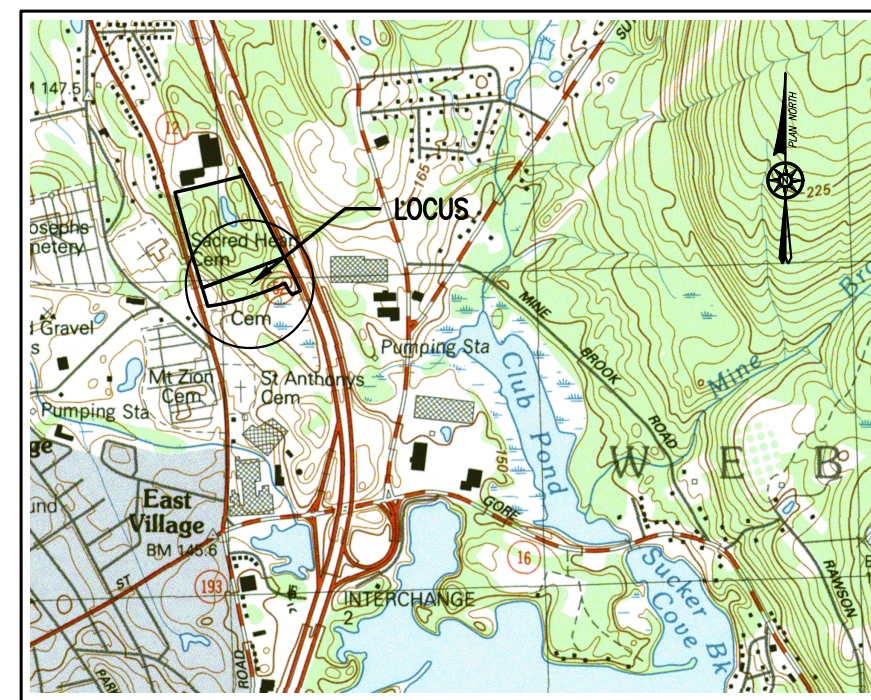

LOCATION MAP

SCALE: 1"=2000'±

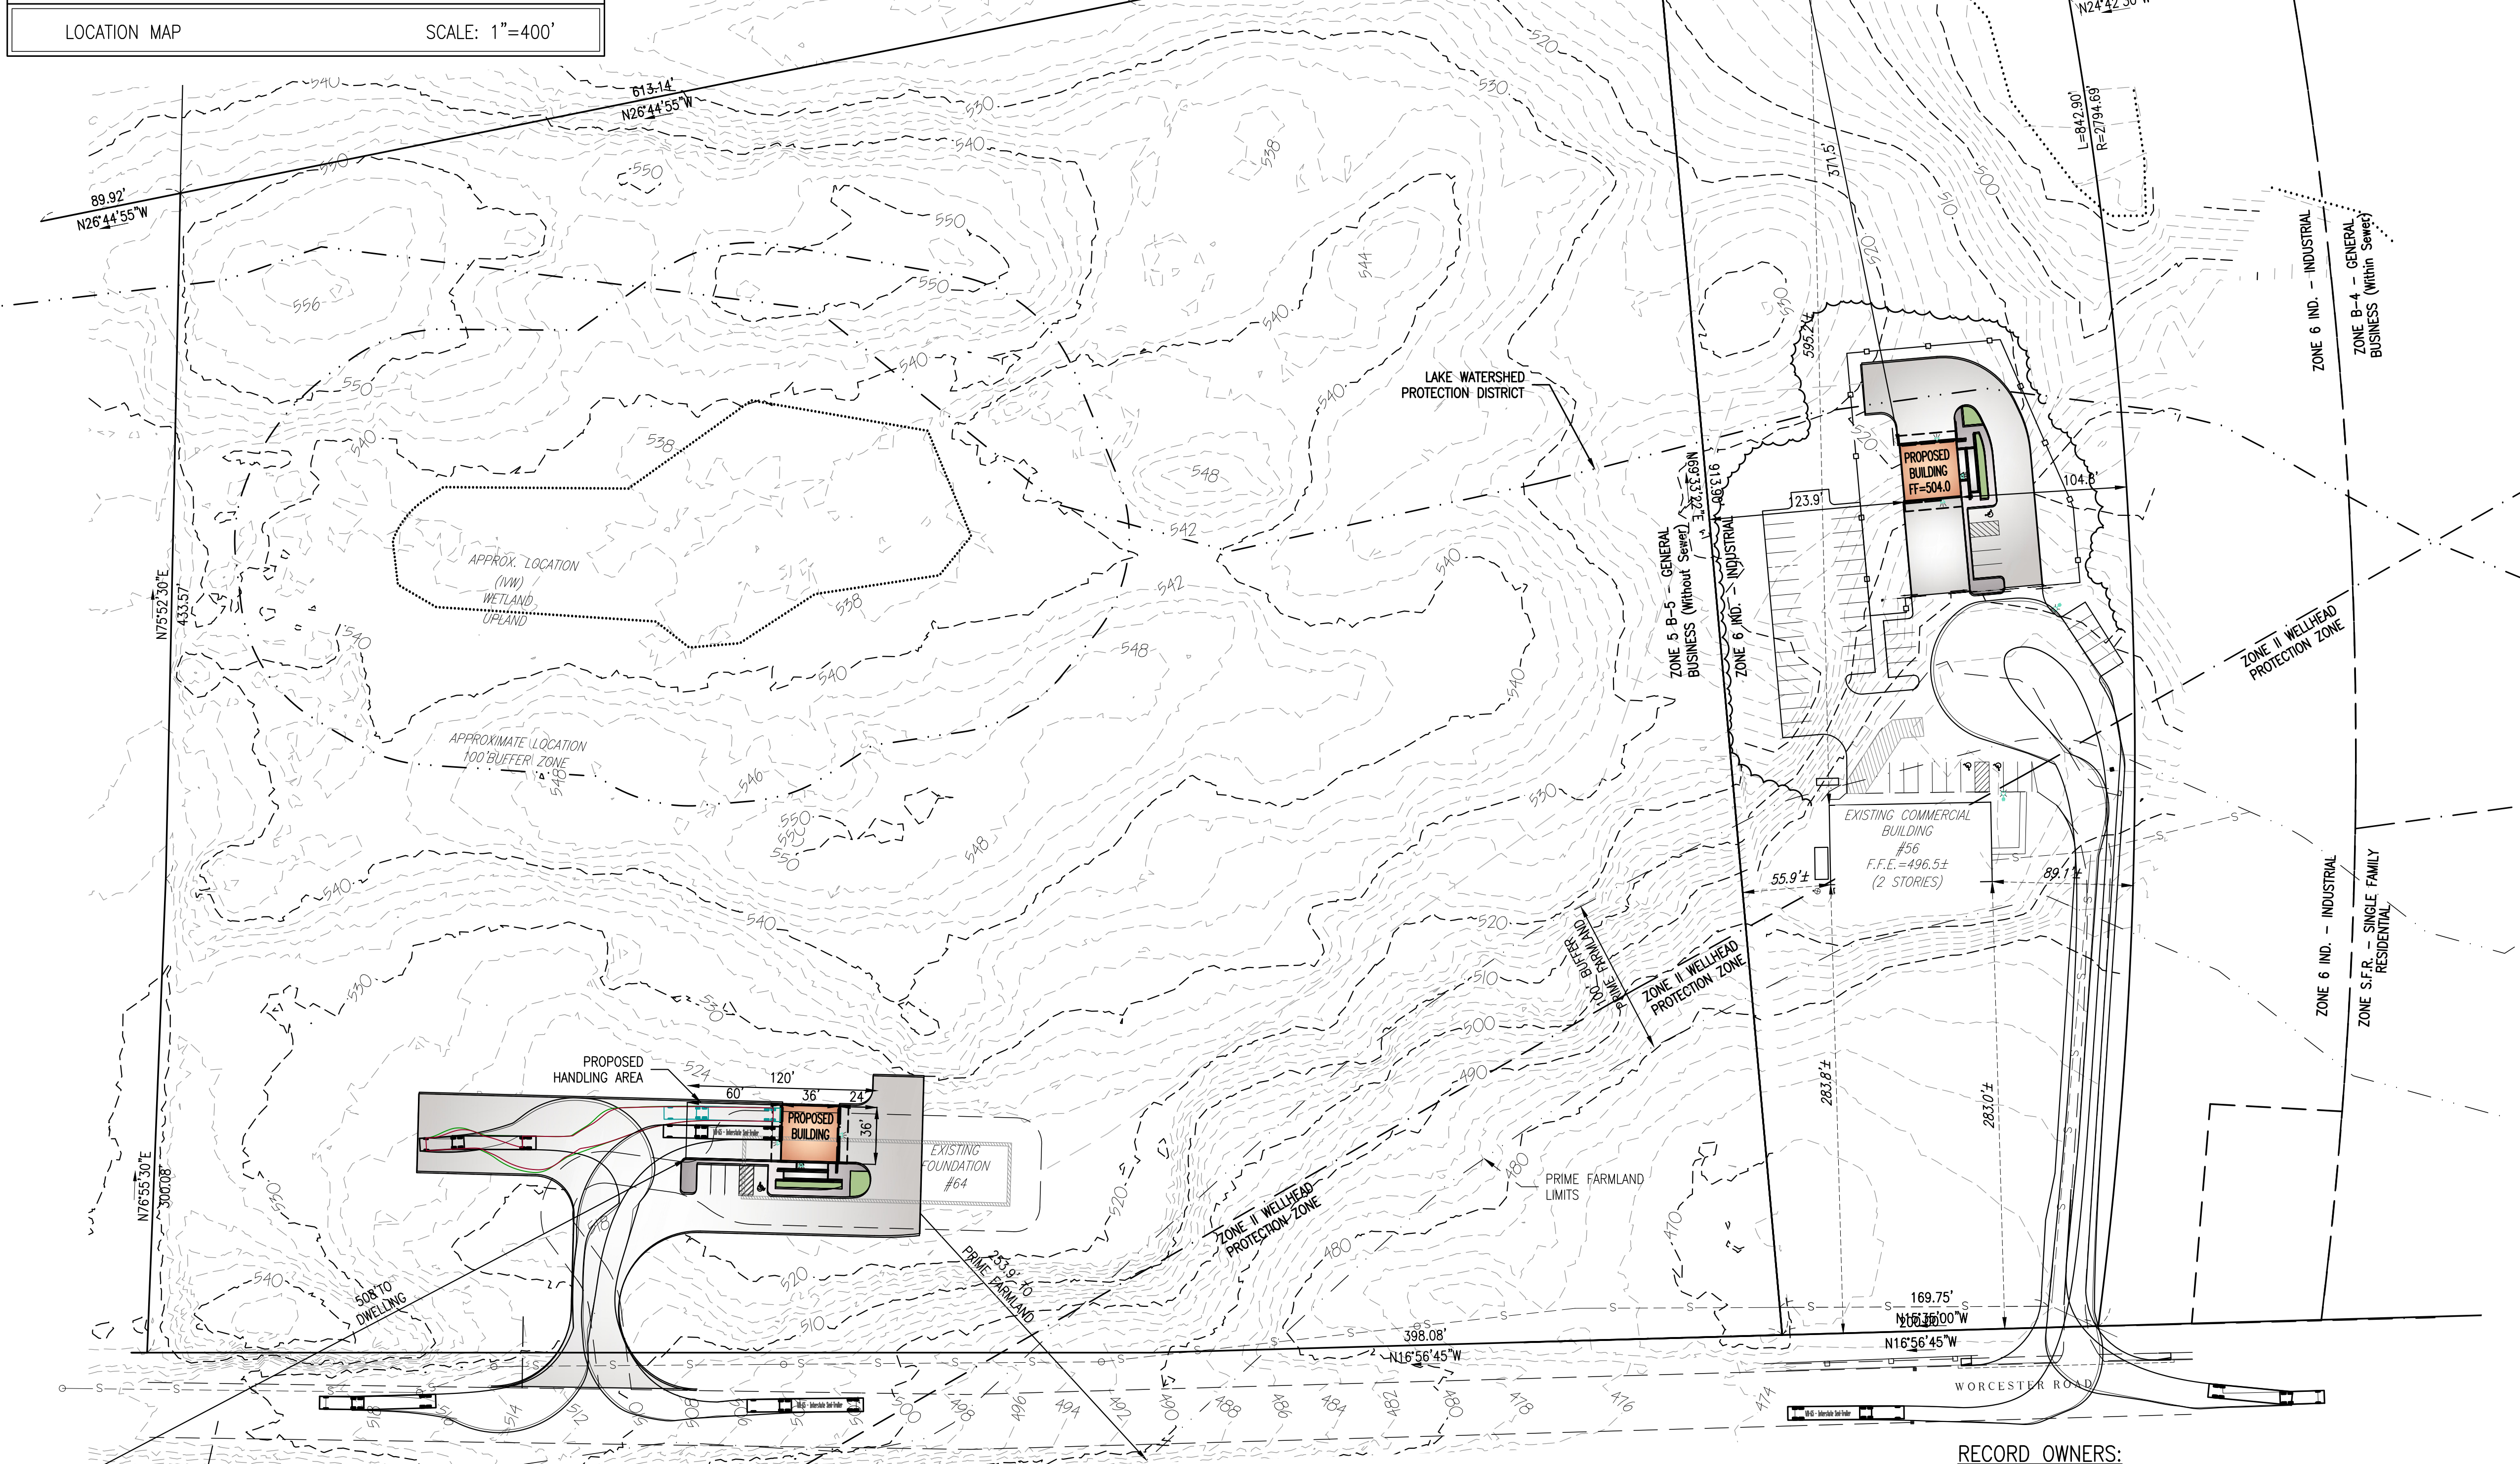

WEBSTER PLANNING BOARD

THIS SITE PLAN DOES NOT NECESSARILY INDICATE COMPLIANCE WITH THE WEBSTER ZONING BYLAW

DATE APPROVED: _____

DATE SIGNED: _____

CONCEPT PROPOSED TRANSFER FACILITY SITE PLAN

#64 WORCESTER ROAD
WEBSTER, MASSACHUSETTS

PREPARED FOR:
United Medical Waste Management, Inc.
20 Oakhurst Road
Sutton, Ma 01590

January 9, 2020
Revised March 8, 2020
SCALE: 1"= 40'
JOB No. 17-052

GRADY CONSULTING, L.L.C.
Civil Engineers, Land Surveyors &
Landscape Architects
71 Evergreen Street, Suite 1, Kingston, MA 02364
Phone (781) 585-2300 Fax (781) 585-2378

COVER

SHEET 1 OF 1

RECORD OWNERS:

ASSESSOR LOT 87-A-1-1

ASSESSOR LOT 87-A-1-0

SIX KIDS TRUST
C/O DAWN LINDSTROM TRUSTEE
7 DUDLEY HILL ROAD
DUDLEY, MA 01571
DEED BOOK 54637 PAGE 256
LOT B - PLAN BOOK 525 PAGE 31

KUNKEL BUS CO. INC.
870 SCHOOL STREET
WEBSTER, MA 01570
DUDLEY, MA 01571
DEED BOOK 8718 PAGE 148
LOT A - PLAN BOOK 525 PAGE 31

PLAN REFERENCES

1. PLAN ENTITLED "SITE PLAN" DATED 9/22/2015, PREPARED, BY ANDREWS SURVEY & ENGINEERING, INC. FOR UNITED MEDICAL WASTE.