


DUDLEY

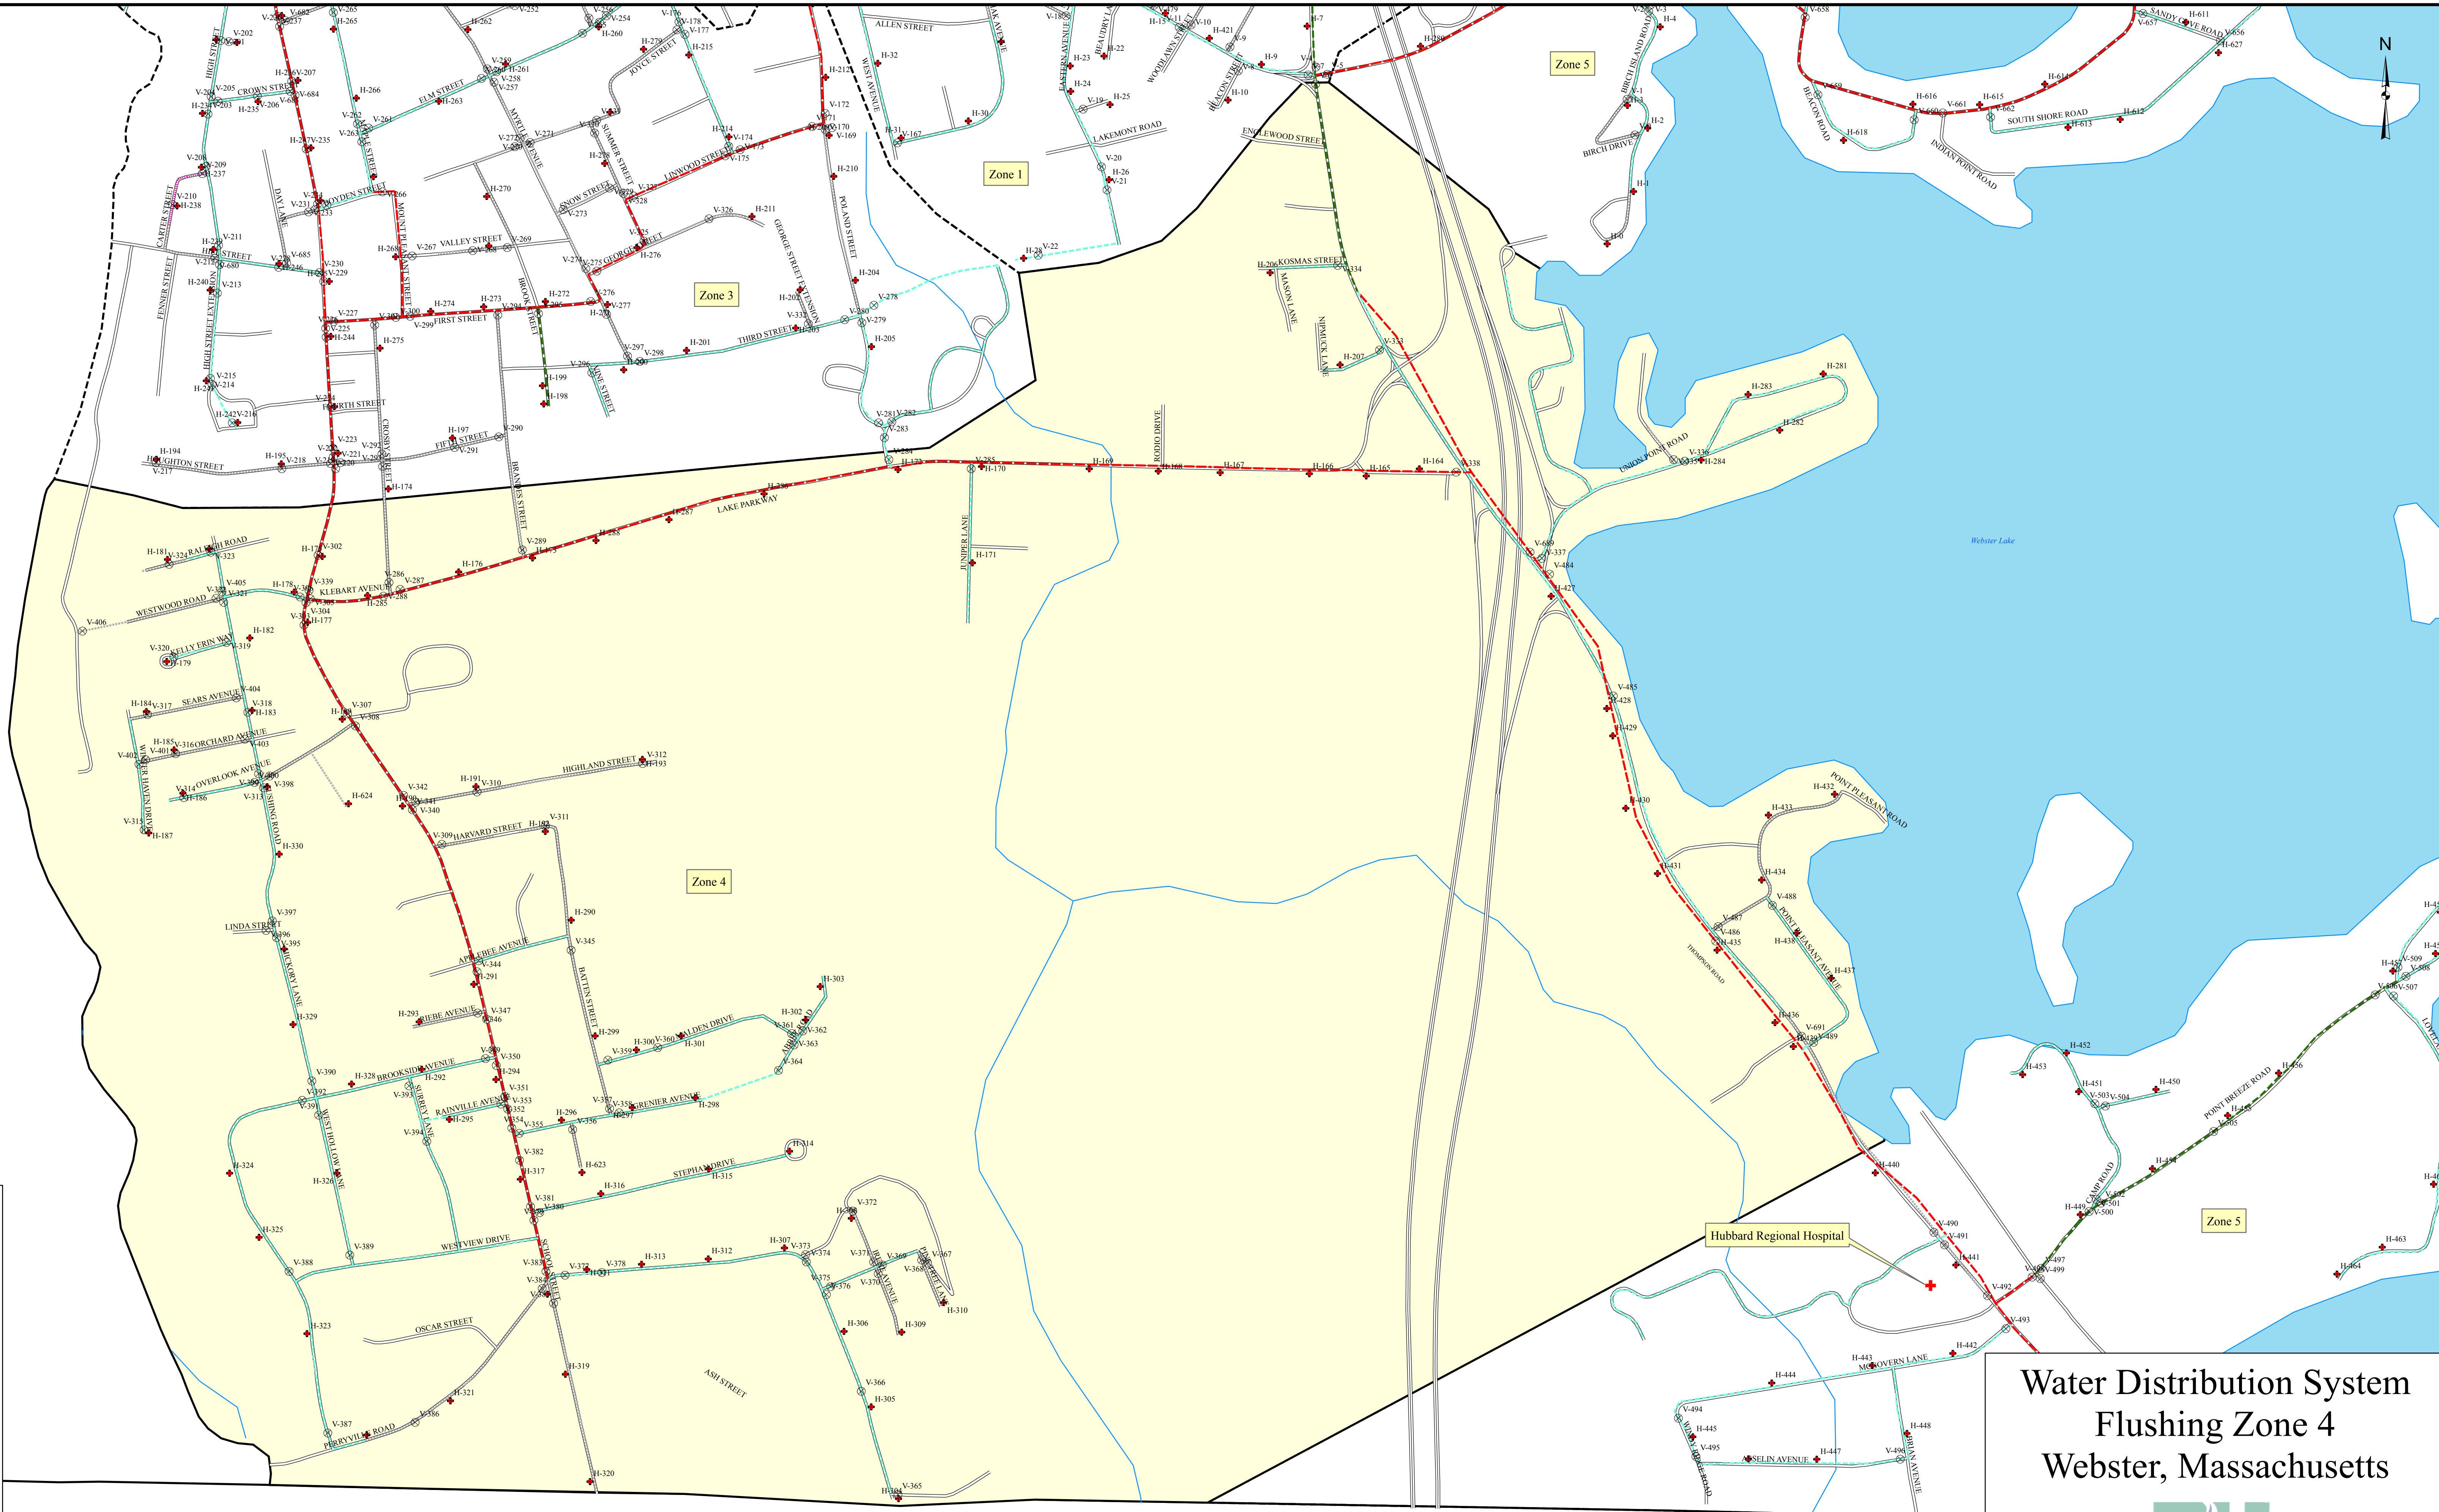

**Legend**

- Tank
- Pump
- Valves
- Hydrants

**Water Main Diameter**

- 4-inch
- 6-inch
- 8-inch
- 10-inch
- 12-inch
- 16-inch
- 20-inch

**Webster Flushing Zones**

- Flushing Zone
- Zone Boundary

# Water Distribution System Flushing Zone 4 Webster, Massachusetts



Approximate Scale: 1" = 400'  
August 2014